


□ 1'x1' GRID

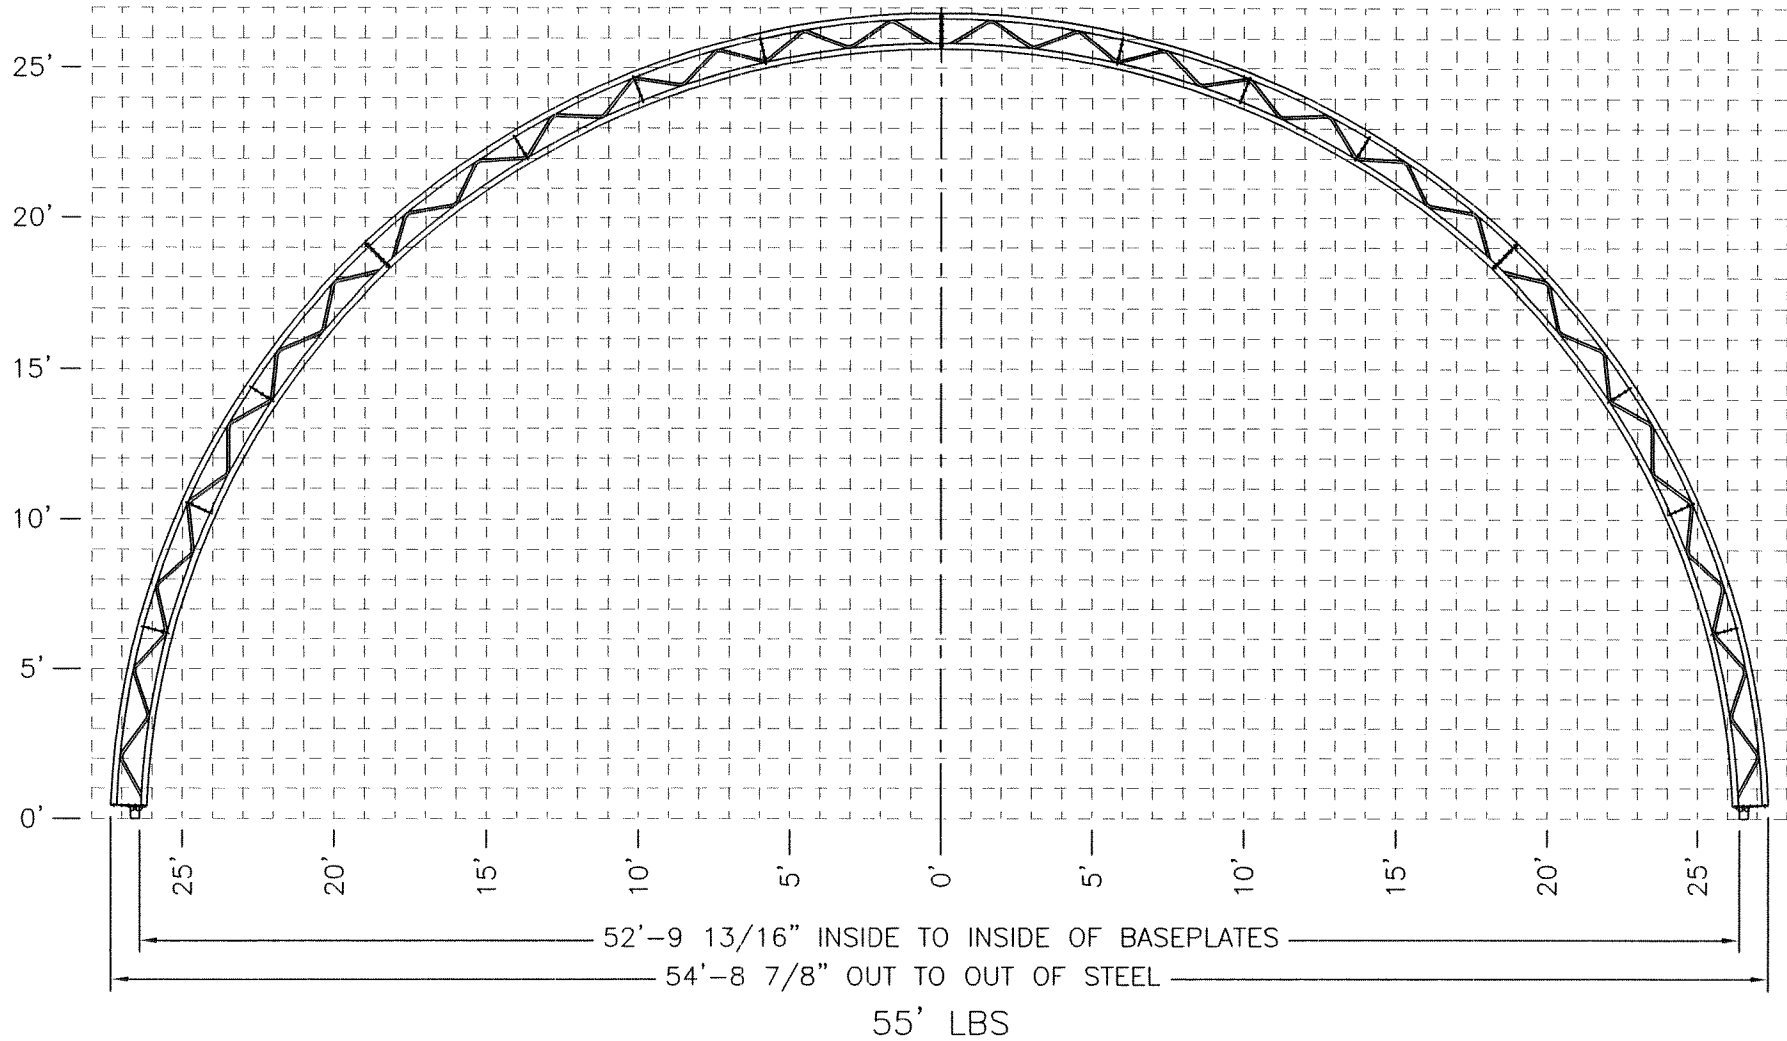

1	RELEASED	AB	25 NOV 03
REV.	DESCRIPTION	BY	DATE

DEALER:

CUSTOMER:

PROJECT:

PROJECT ID:

ORDER ID:

THIS DRAWING IS PROPERTY OF COVER-ALL BUILDING SYSTEMS INC. ANY REPRODUCTION IN WHOLE OR IN PART WITHOUT THE EXPRESSED WRITTEN CONSENT OF COVER-ALL BUILDING SYSTEMS INC. IS PROHIBITED.

DRAWN BY: AB DATE: 25 NOV 03

CHECKED BY: *Rpw* DATE: 12 DEC 03

SCALE: NTS

COVER-ALLTM

BUILDING SYSTEMS

3815 WANUSKEWIN RD, SASKATOON, SASKATCHEWAN, S7P 1A4
 PH: 1-306-857-2888 FAX: 1-306-857-2782
 WEBSITE: www.coverall.net, E-MAIL: tech@coverall.net

TITLE: LBS12 55 GRID PROFILE SHEET: REVISION: 1