


□ 1' x 1' GRID

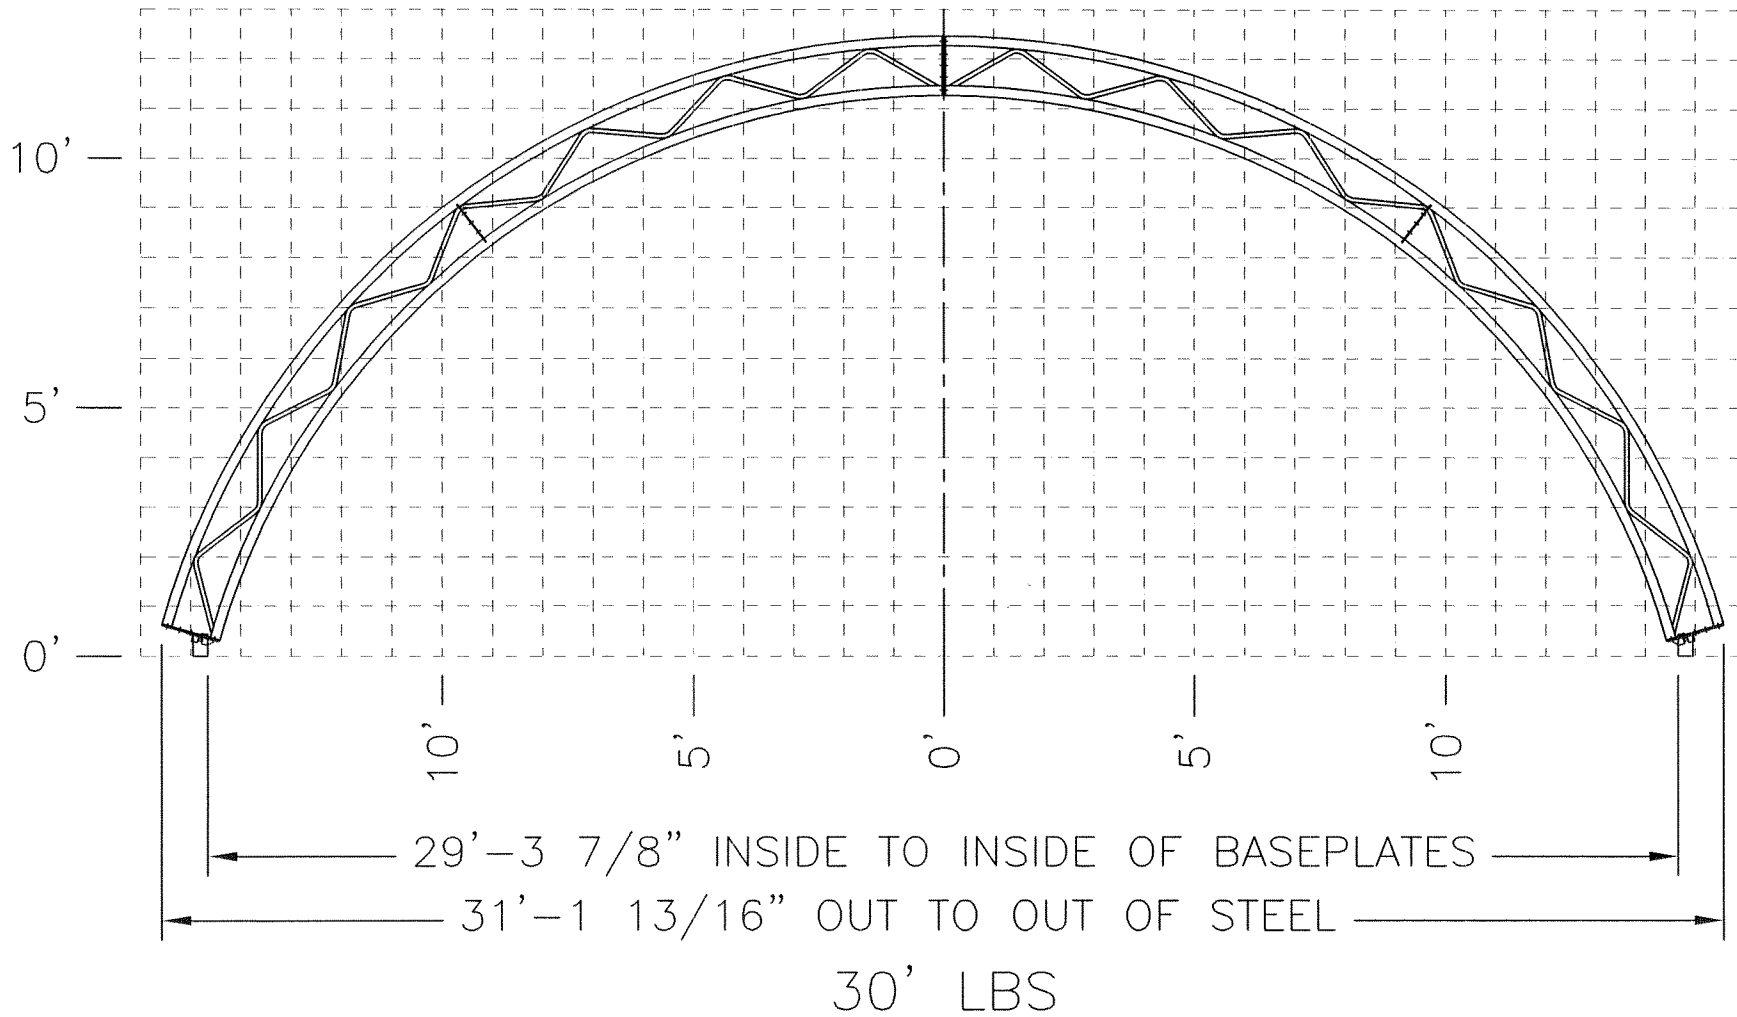

1	RELEASED	AB	25 NOV 03
REV.	DESCRIPTION	BY	DATE

DEALER:	
CUSTOMER:	
PROJECT:	
PROJECT ID:	ORDER ID:

THIS DRAWING IS PROPERTY OF COVER-ALL BUILDING SYSTEMS INC. ANY REPRODUCTION IN WHOLE OR IN PART WITHOUT THE EXPRESSED WRITTEN CONSENT OF COVER-ALL BUILDING SYSTEMS INC. IS PROHIBITED.

DRAWN BY: AB DATE: 25 NOV 03
 CHECKED BY: *RW* DATE: 12 NOV 03
 SCALE: NTS

COVER-ALL
 BUILDING SYSTEMS

3815 WANUSKEWIN RD, SASKATOON, SASKATCHEWAN, S7P 1A4
 PH: 1-306-657-2888 FAX: 1-306-657-2762
 WEBSITE: www.coverall.net E-MAIL: tech@coverall.net

TITLE:	SHEET	REVISION
LBS12 30 GRID PROFILE		1