


1'x1' GRID

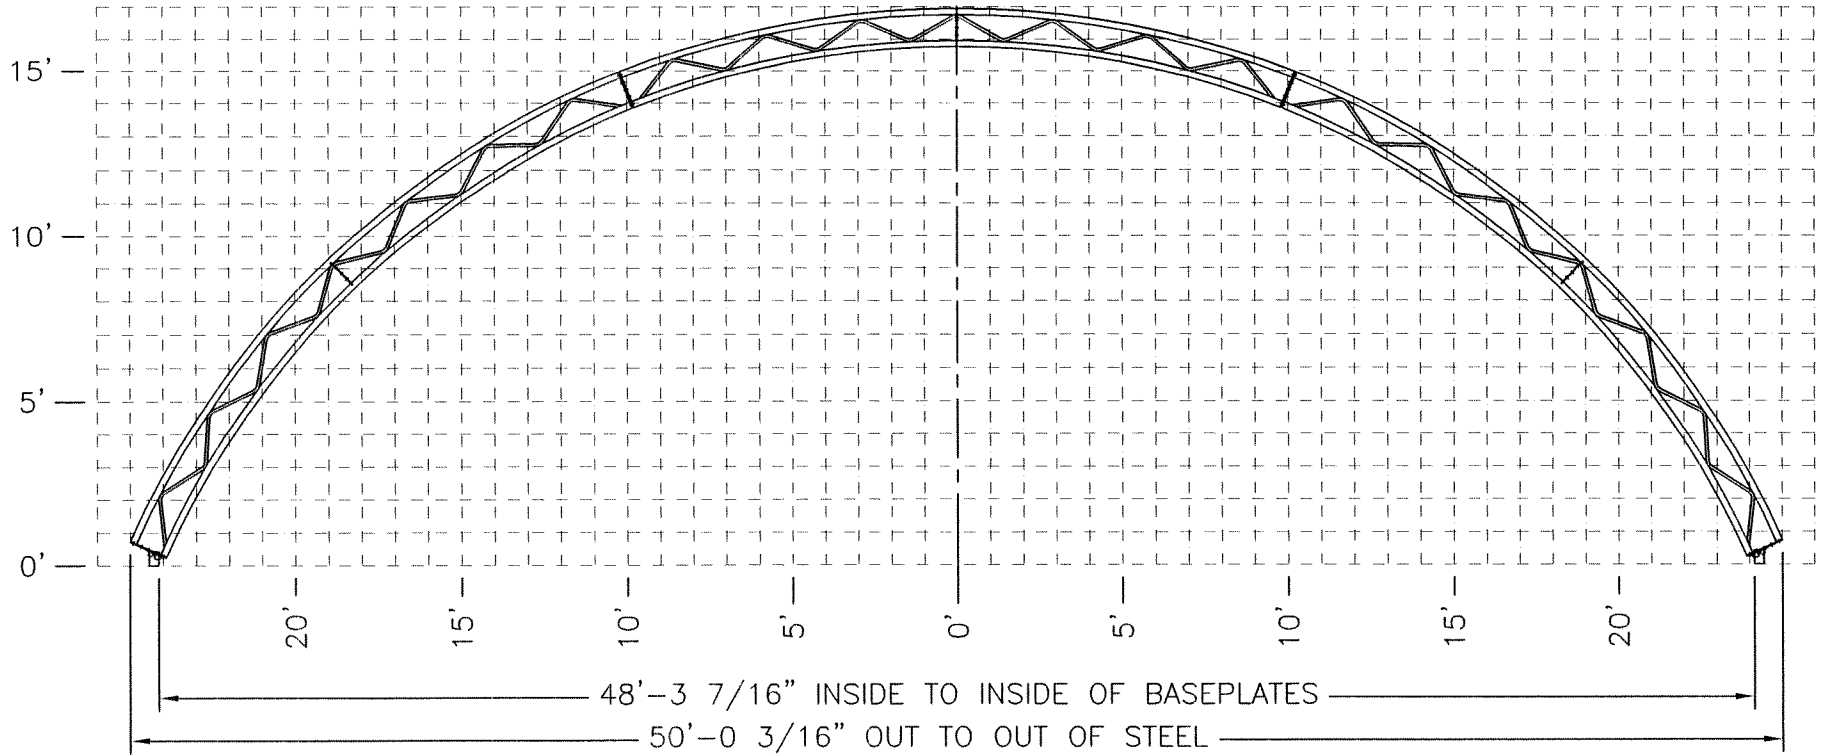

48'-3 7/16" INSIDE TO INSIDE OF BASEPLATES


50'-0 3/16" OUT TO OUT OF STEEL

50' LBS

REV.	DESCRIPTION	BY	DATE
2	REVISED TRUSSES	AB	19 FEB 04
1	RELEASED	AB	25 NOV 03

DEALER:	
CUSTOMER:	
PROJECT:	
PROJECT ID:	ORDER ID:

THIS DRAWING IS PROPERTY OF COVER-ALL BUILDING SYSTEMS INC. ANY REPRODUCTION IN WHOLE OR IN PART WITHOUT THE EXPRESSED WRITTEN CONSENT OF COVER-ALL BUILDING SYSTEMS INC. IS PROHIBITED.	
DRAWN BY: AB	DATE: 25 NOV 03
CHECKED BY: <i>M. Zofsoo</i>	DATE:
SCALE: NTS	



COVER-ALL™
BUILDING SYSTEMS

3815 WANUSKEWIN RD, SASKATOON, SASKATCHEWAN, S7P 1A4
PH: 1-306-657-2888 FAX: 1-306-657-2782
WEBSITE: www.coverall.net

TITLE: LBS12 50 GRID PROFILE	SHEET	REVISION
		2