


□ 1'x1' GRID

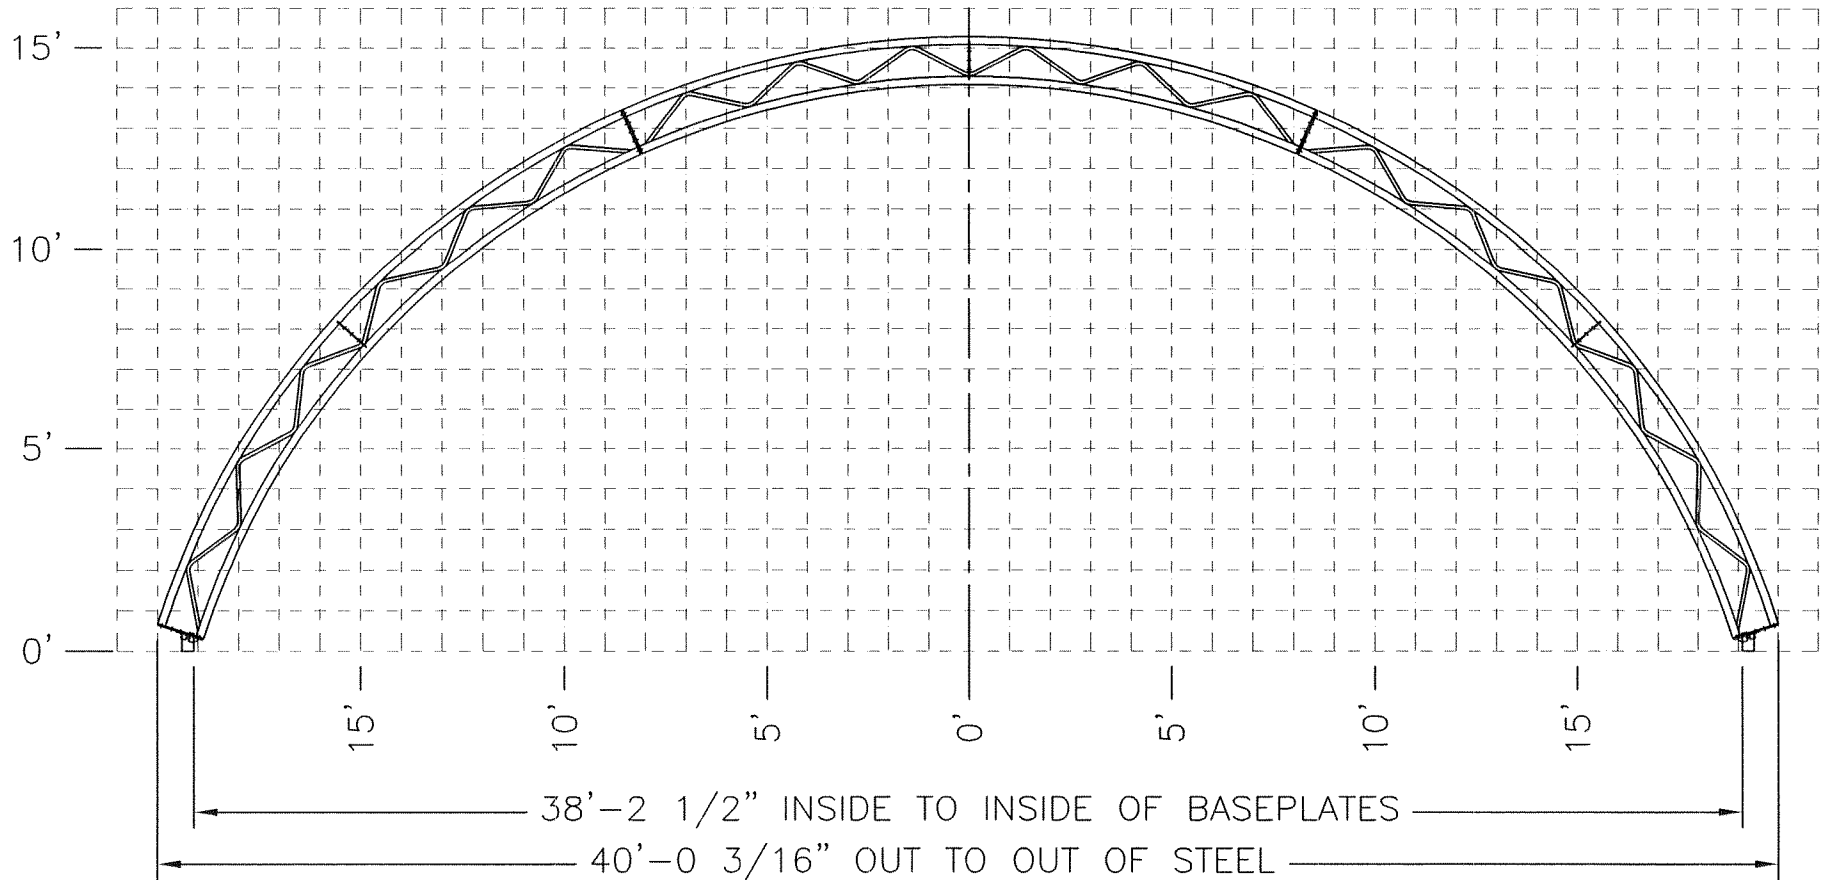


40' LBS

1	RELEASED	AB	25 NOV 03
REV.	DESCRIPTION	BY	DATE

DEALER:	
CUSTOMER:	
PROJECT:	
PROJECT ID:	ORDER ID:

THIS DRAWING IS PROPERTY OF COVER-ALL BUILDING SYSTEMS INC. ANY REPRODUCTION IN WHOLE OR IN PART WITHOUT THE EXPRESSED WRITTEN CONSENT OF COVER-ALL BUILDING SYSTEMS INC. IS PROHIBITED.

DRAWN BY: AB      DATE: 25 NOV 03  
 CHECKED BY: *RW*      DATE: 12 DEC 03  
 SCALE: NTS



3815 WANUSKEWIN RD, SASKATOON, SASKATCHEWAN, S7P 1A4  
 PH: 1-306-657-2888      FAX: 1-306-657-2762  
 WEBSITE: www.coverall.net      E-MAIL: tech@coverall.net

TITLE:	SHEET	REVISION
LBS12 40 GRID PROFILE	1	1