
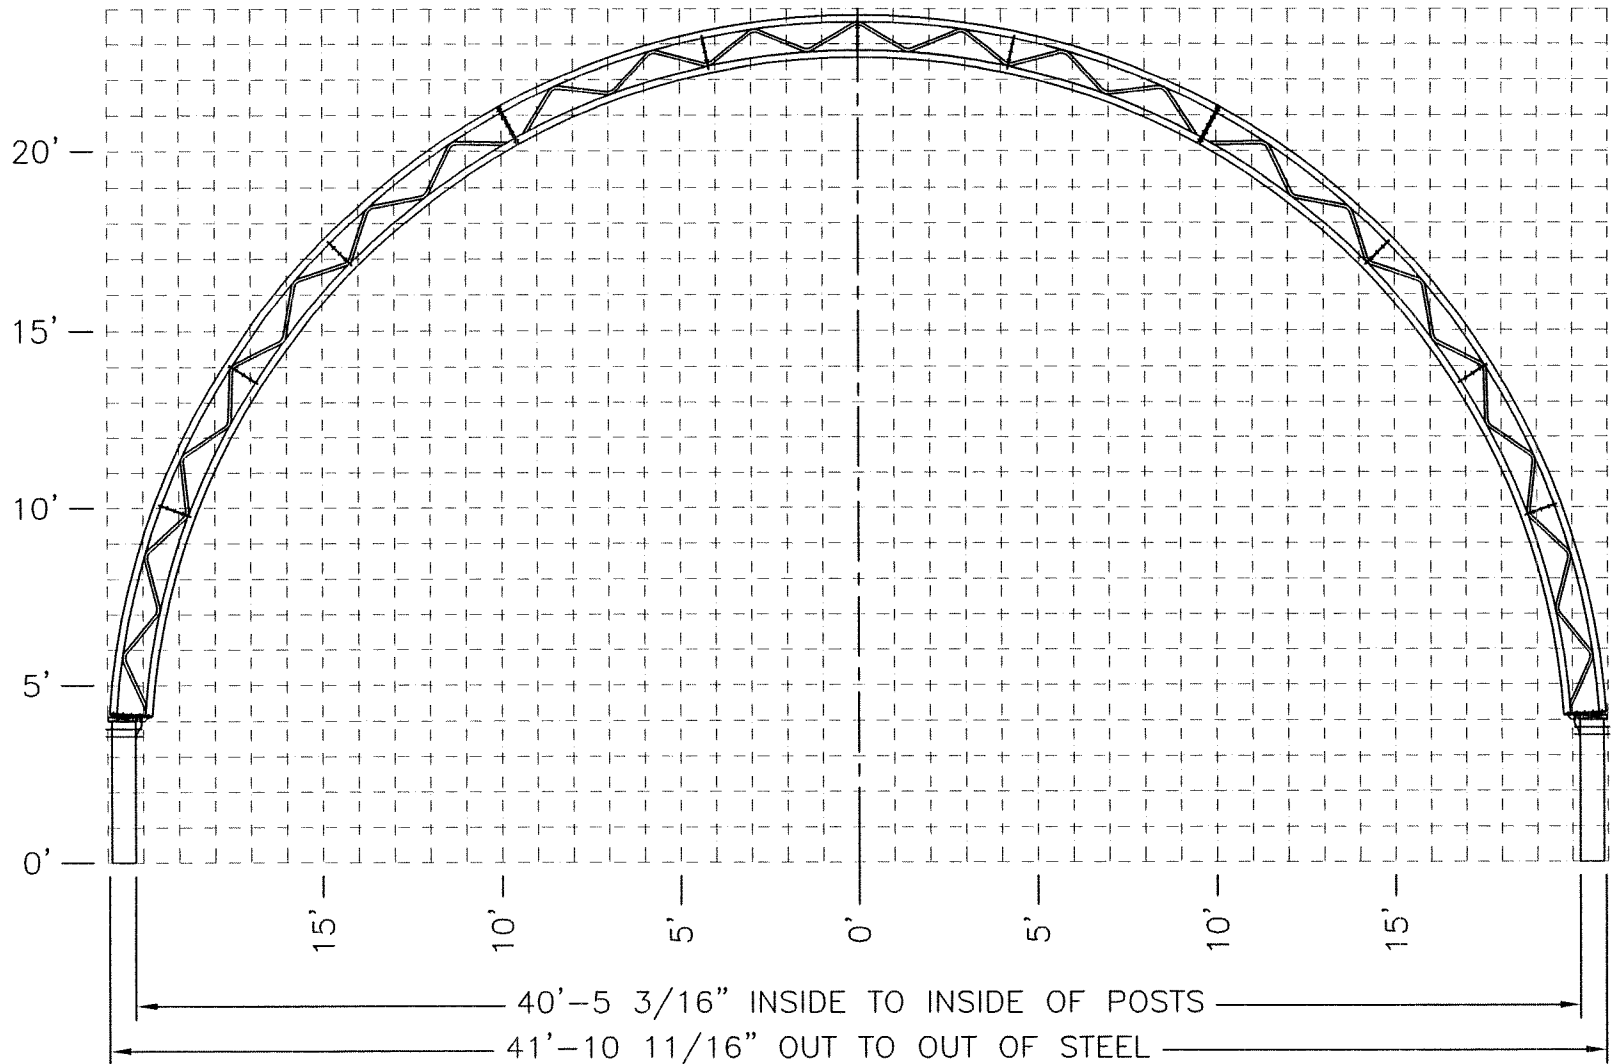


1'x1' GRID

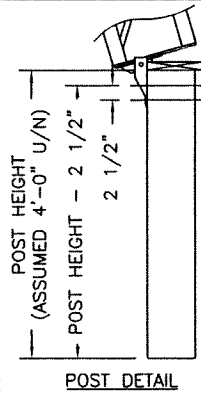

42' LBS POST MOUNT

REV.	DESCRIPTION	BY	DATE
2	REVISED POST DETAIL	AB	08 MAR 04
1	RELEASED	AB	25 NOV 03

DEALER:	
CUSTOMER:	
PROJECT:	
PROJECT ID:	ORDER ID:

THIS DRAWING IS PROPERTY OF COVER-ALL BUILDING SYSTEMS INC. ANY REPRODUCTION IN WHOLE OR IN PART WITHOUT THE EXPRESSED WRITTEN CONSENT OF COVER-ALL BUILDING SYSTEMS INC. IS PROHIBITED.

DRAWN BY:	DATE:
AB	25 NOV 03
CHECKED BY:	DATE:
<i>MB</i>	<i>17 Nov 03</i>
SCALE:	
NTS	

COVER-ALL
BUILDING SYSTEMS

3815 WANUSKEWIN RD, SASKATOON, SASKATCHEWAN, S7P 1A4
PH: 1-306-657-2888 FAX: 1-306-657-2782
WEBSITE: www.coverall.net

TITLE:	SHEET	REVISION
LBS12 42PM GRID PROFILE		2