


□ 1'x1' GRID

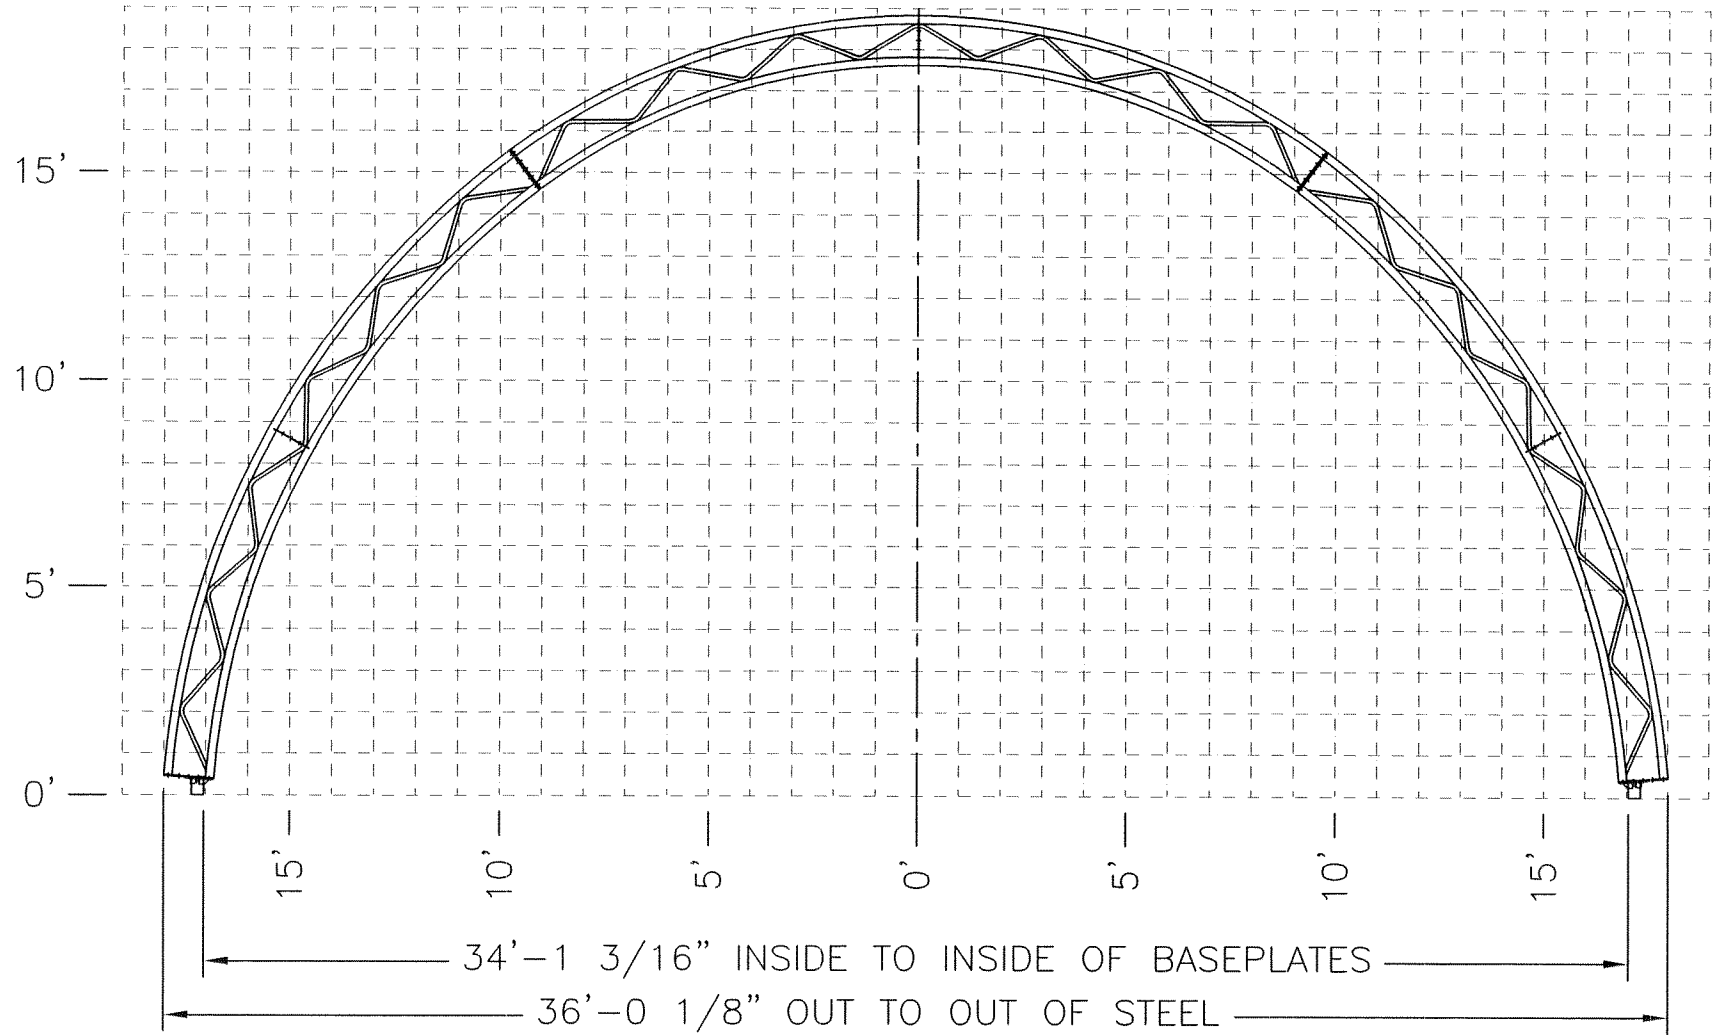

34'-1 3/16" INSIDE TO INSIDE OF BASEPLATES

36'-0 1/8" OUT TO OUT OF STEEL

36' LBS

1	RELEASED	AB	25 NOV 03
REV.	DESCRIPTION	BY	DATE

DEALER:	
CUSTOMER:	
PROJECT:	
PROJECT ID:	ORDER ID:

THIS DRAWING IS PROPERTY OF COVER-ALL BUILDING SYSTEMS INC. ANY REPRODUCTION IN WHOLE OR IN PART WITHOUT THE EXPRESSED WRITTEN CONSENT OF COVER-ALL BUILDING SYSTEMS INC. IS PROHIBITED.	
DRAWN BY: AB	DATE: 25 NOV 03
CHECKED BY: <i>RAW</i>	DATE: 12 DEC 03
SCALE: NTS	

COVER-ALLTM

BUILDING SYSTEMS

3815 WANUSKEWIN RD. SASKATOON, SASKATCHEWAN, S7P 1A4
 PH: 1-306-657-2888 FAX: 1-306-657-2762
 WEBSITE: www.coverall.net E-MAIL: tech@coverall.net

TITLE: LBS12 36 GRID PROFILE	SHEET	REVISION
		1