


1'x1' GRID

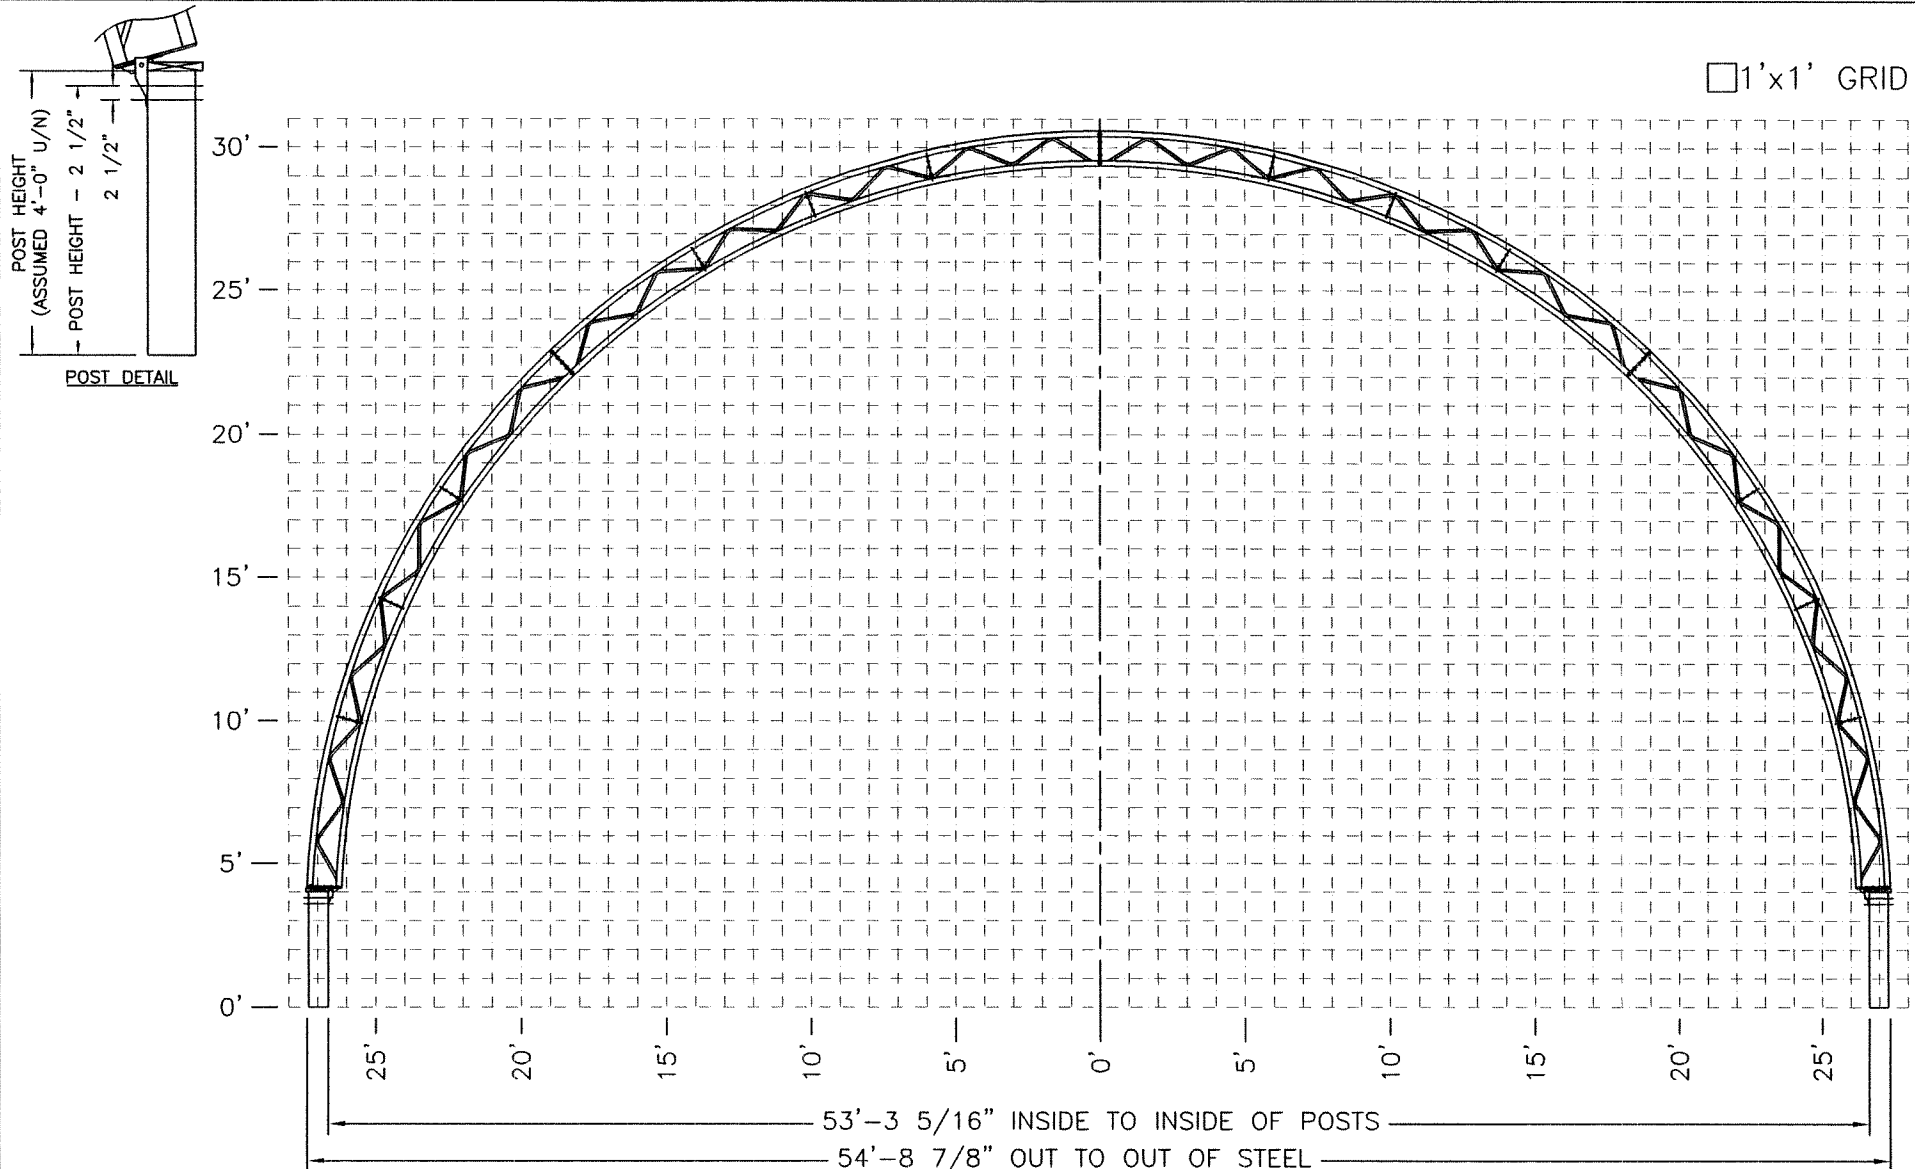

55' LBS POST MOUNT

REV.	DESCRIPTION	BY	DATE
2	REVISED POST DETAIL	AB	08 MAR 04
1	RELEASED	AB	25 NOV 03

DEALER:
 CUSTOMER:
 PROJECT:
 PROJECT ID:
 ORDER ID:

THIS DRAWING IS PROPERTY OF COVER-ALL BUILDING SYSTEMS INC. ANY REPRODUCTION IN WHOLE OR IN PART WITHOUT THE EXPRESSED WRITTEN CONSENT OF COVER-ALL BUILDING SYSTEMS INC. IS PROHIBITED.

DRAWN BY: AB
 CHECKED BY: *MS*
 SCALE: NTS

DATE: 25 NOV 03
 DATE: *17 Nov 04*

3815 WANUSKEWIN RD. SASKATOON, SASKATCHEWAN S7P 1A4
 PH: 1-306-857-2888
 WEBSITE: www.coverall.net

FAX: 1-306-857-2762

TITLE: LBS12 55PM GRID PROFILE

SHEET: 2
 REVISION: 2